

SECTIONS AND DETAILS

ADDITIONS TO:

EXCELSIOR
 CLASSICAL
 ACADEMY

NEW GYM
 (PHASE 7)

4100 N. ROXBORO ST.
 DURHAM, NC

PROJECT NUMBER:
 C201101

ROSS LINDEN
 ENGINEERS P C

709 W. JONES STREET
 RALEIGH, NC 27603
 TEL 919.832.5680
 FAX 919.832.5675
 WWW.ROSSLINDEN.COM

DTW

Architects &
 Planners, Ltd.

229 North Gregson Street
 PO Box 3636
 Durham, NC 27702
 919.317.4020

ISSUED FOR PRICING

Revisions
 ADDENDUM 1 4/1/2021

Drawn


Checked B. ROSS

Date MARCH 21, 2021

Sheet

S201

Of

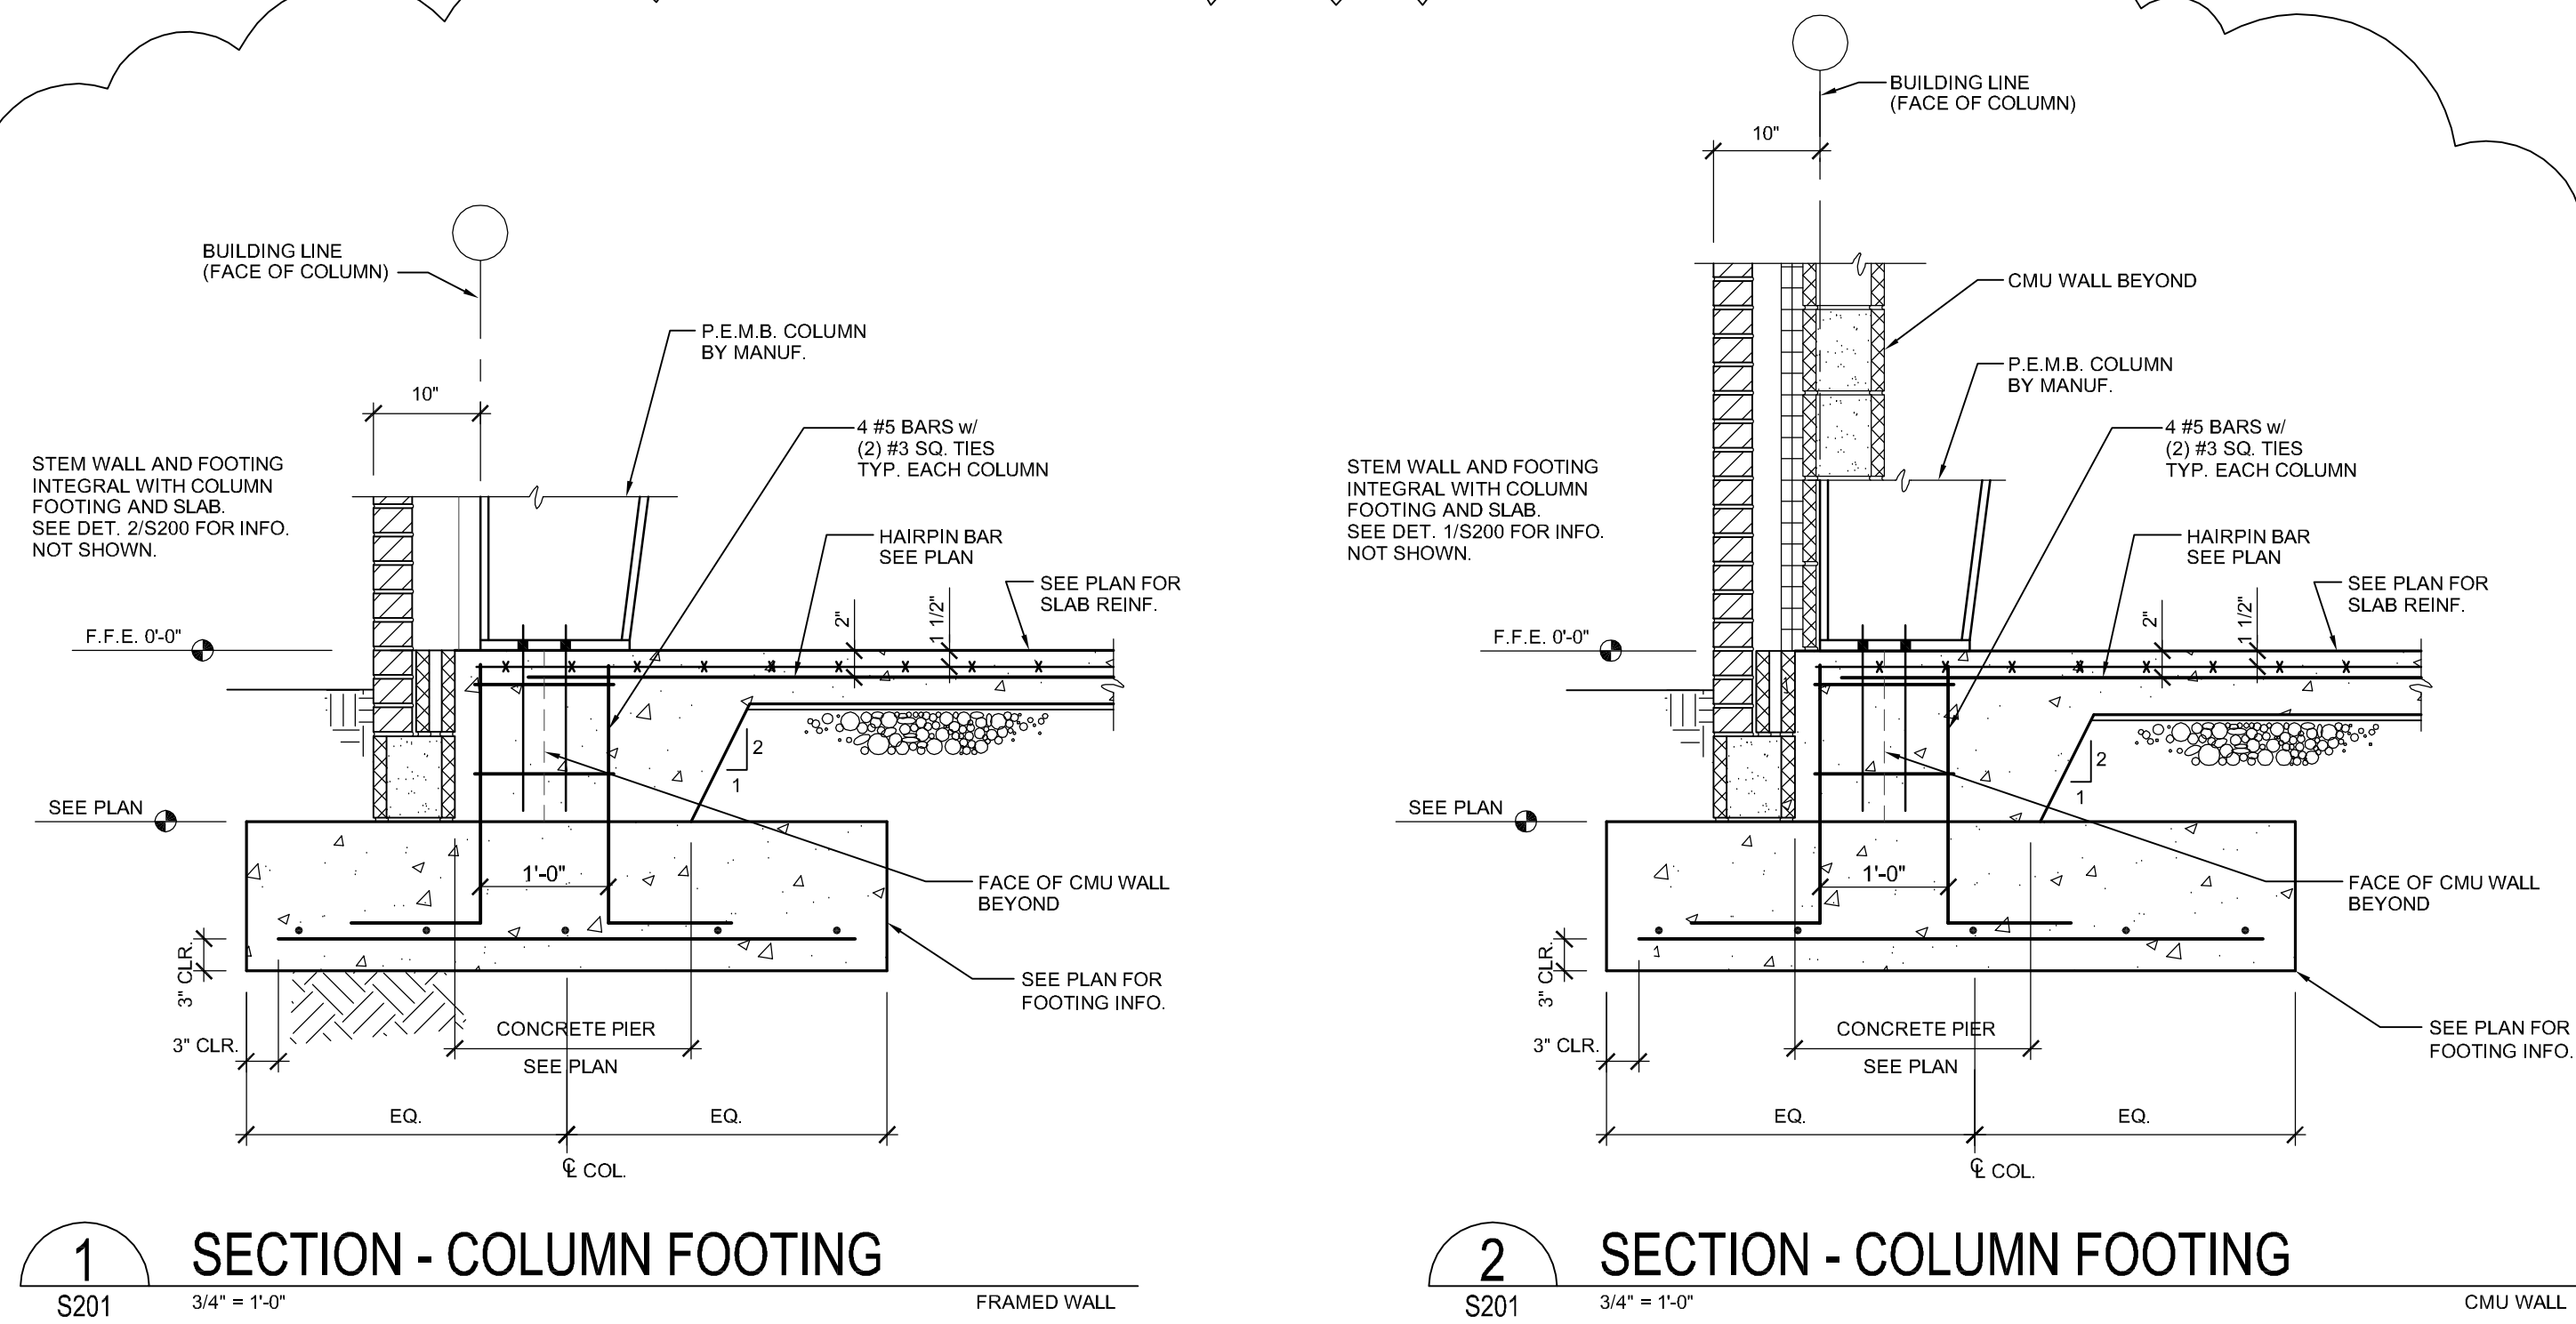

Of